

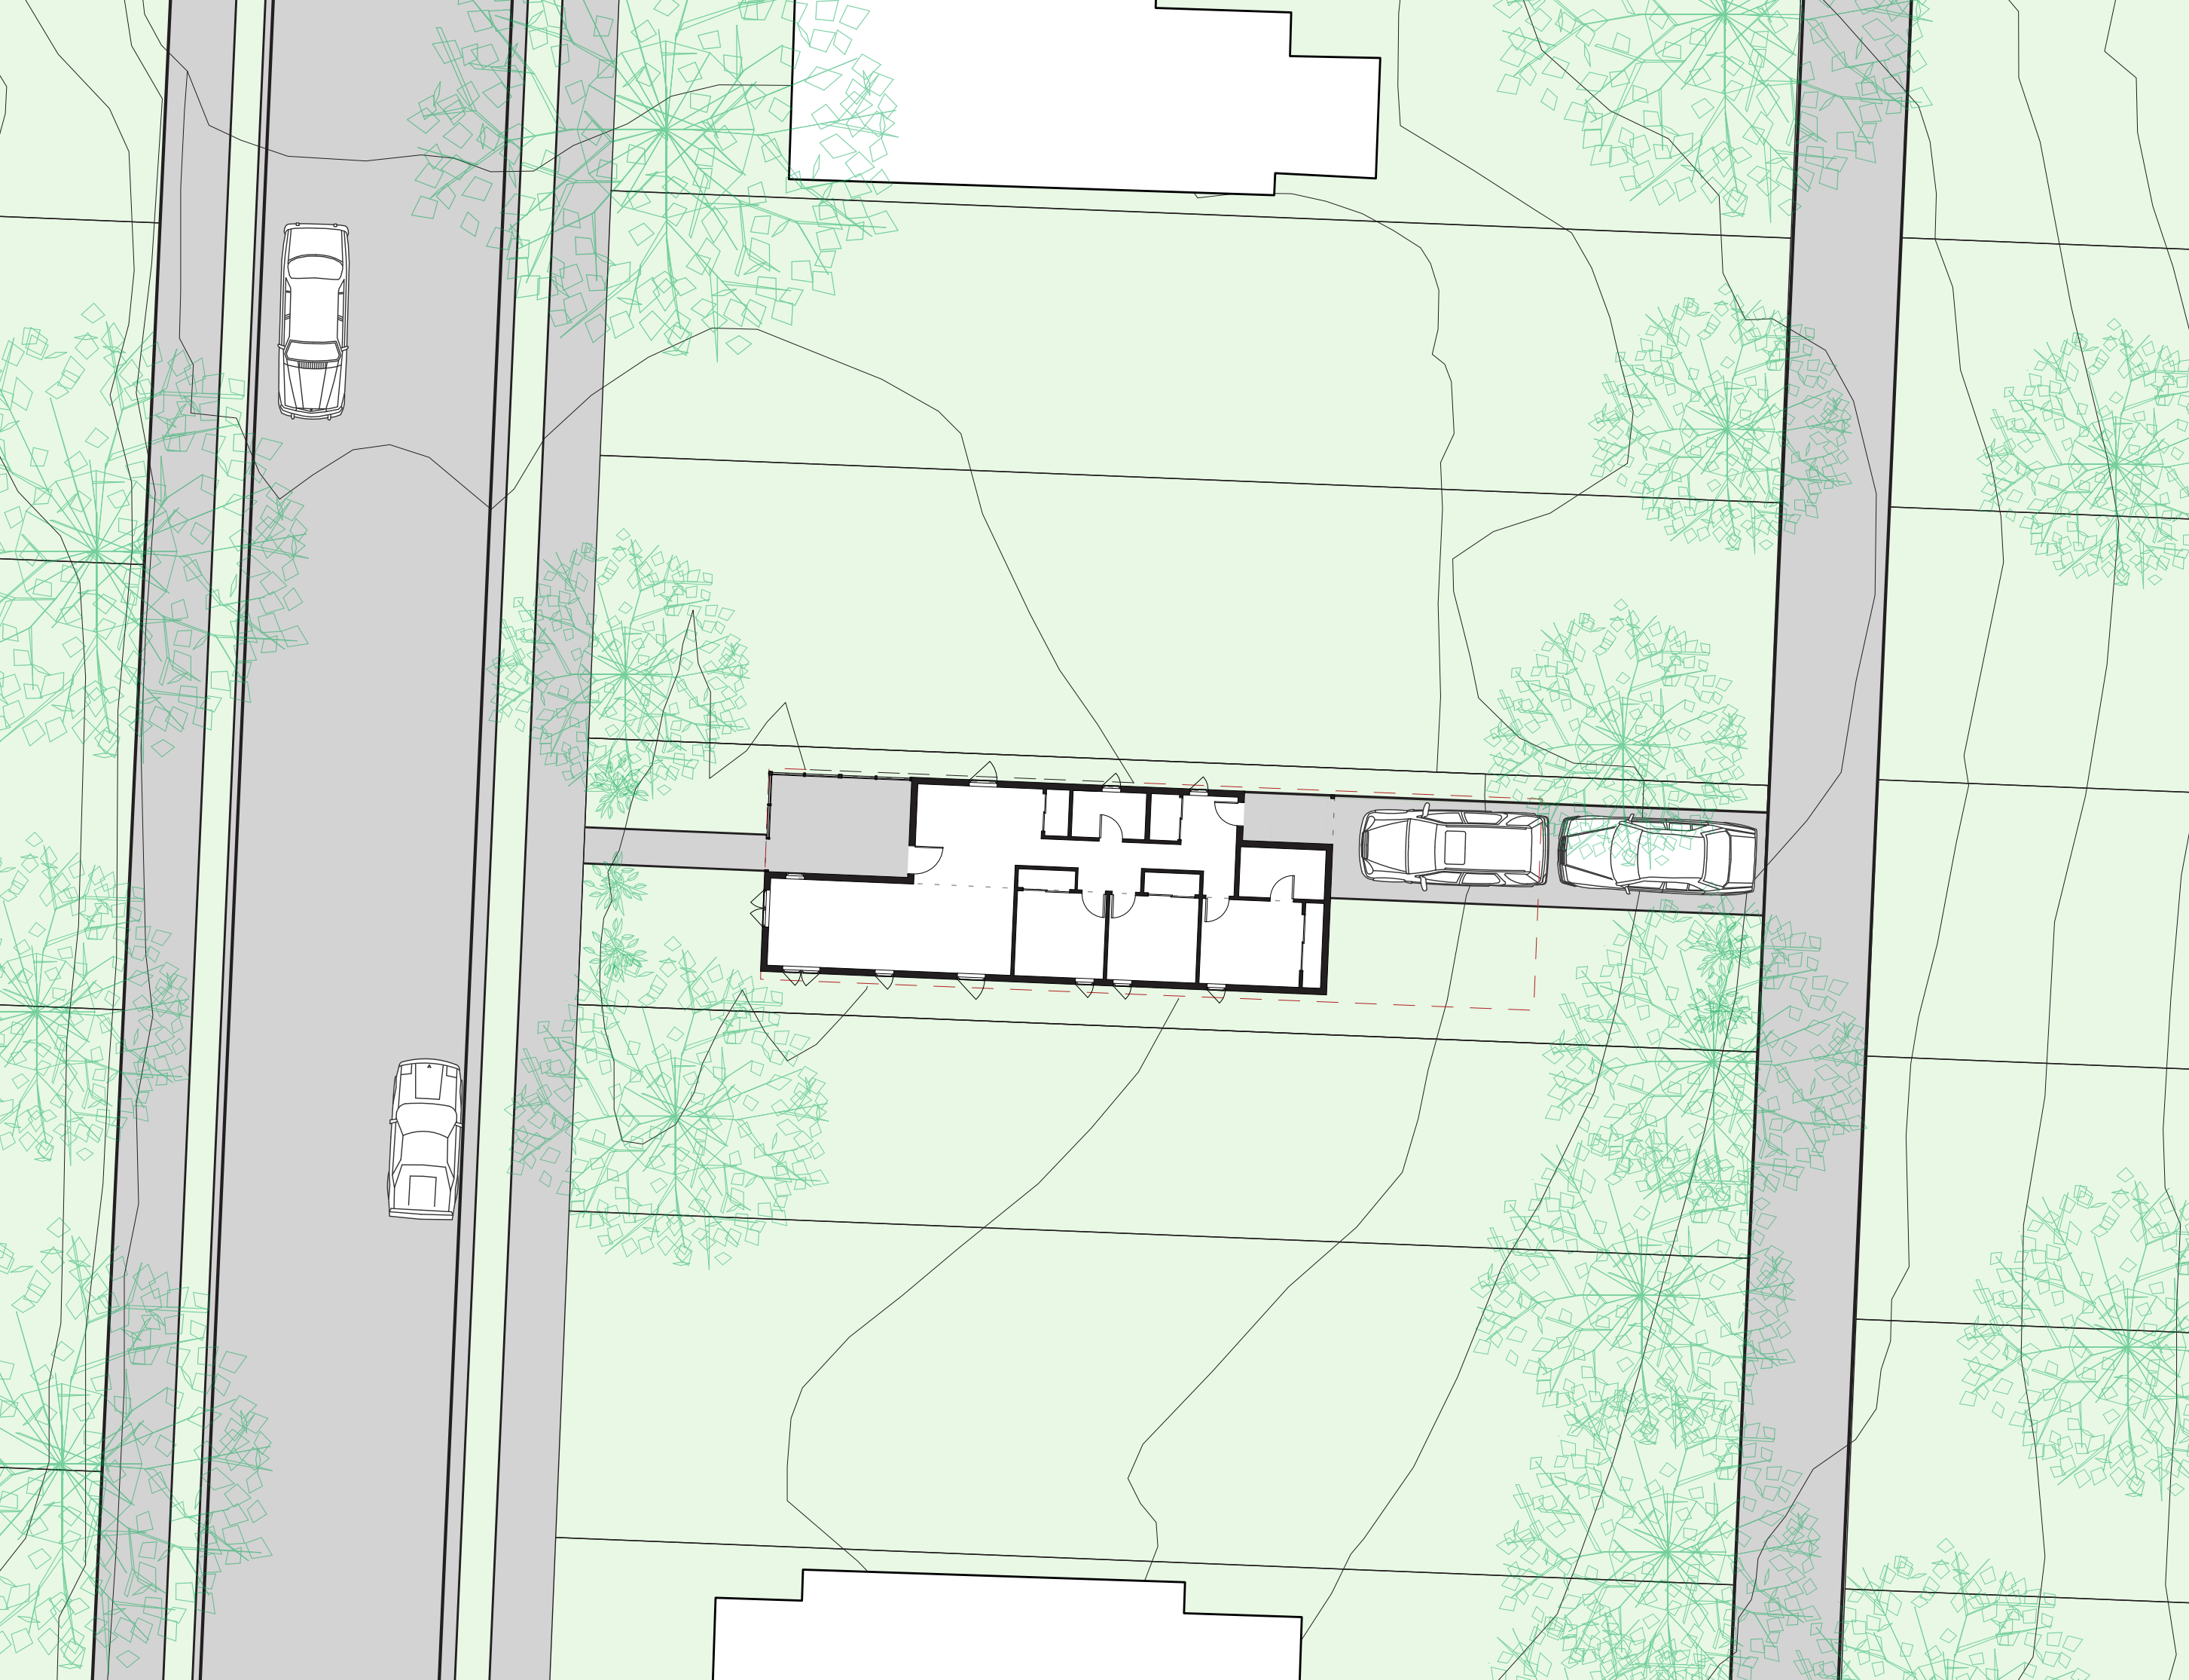


Projecting and Protecting

MRC Indian Mound
Margaret Phillips

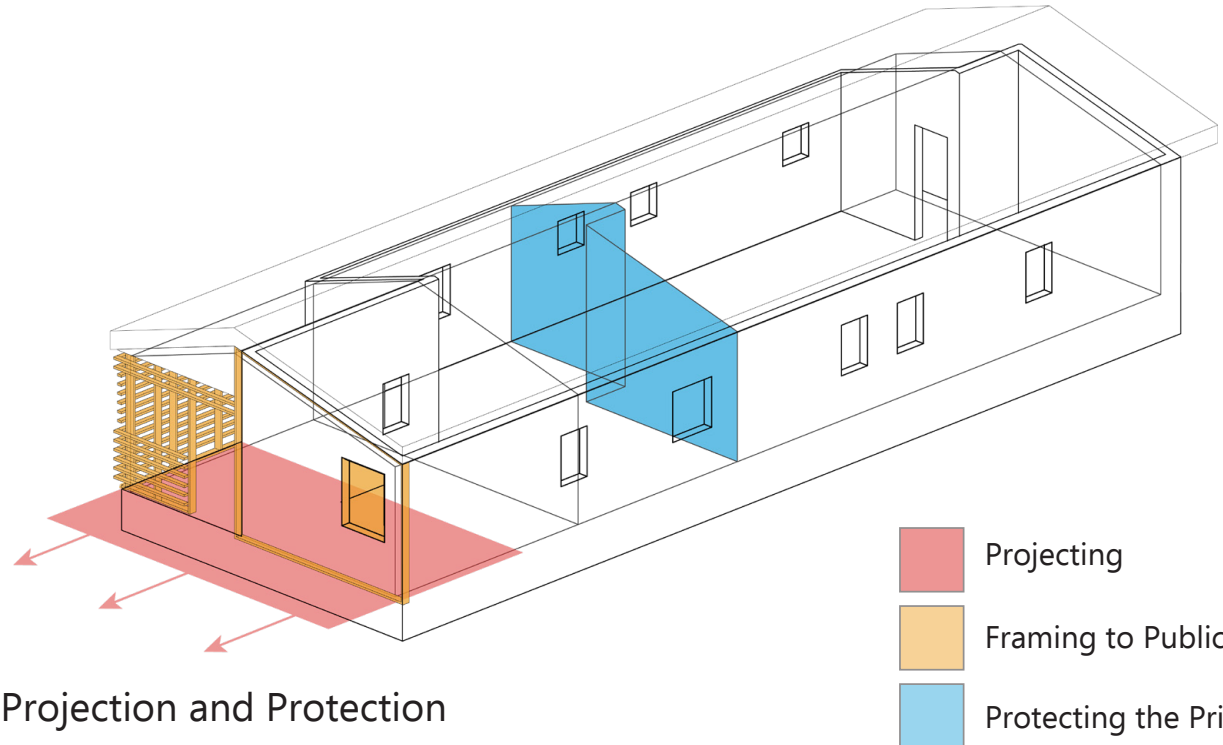

Site Plan ⓘ

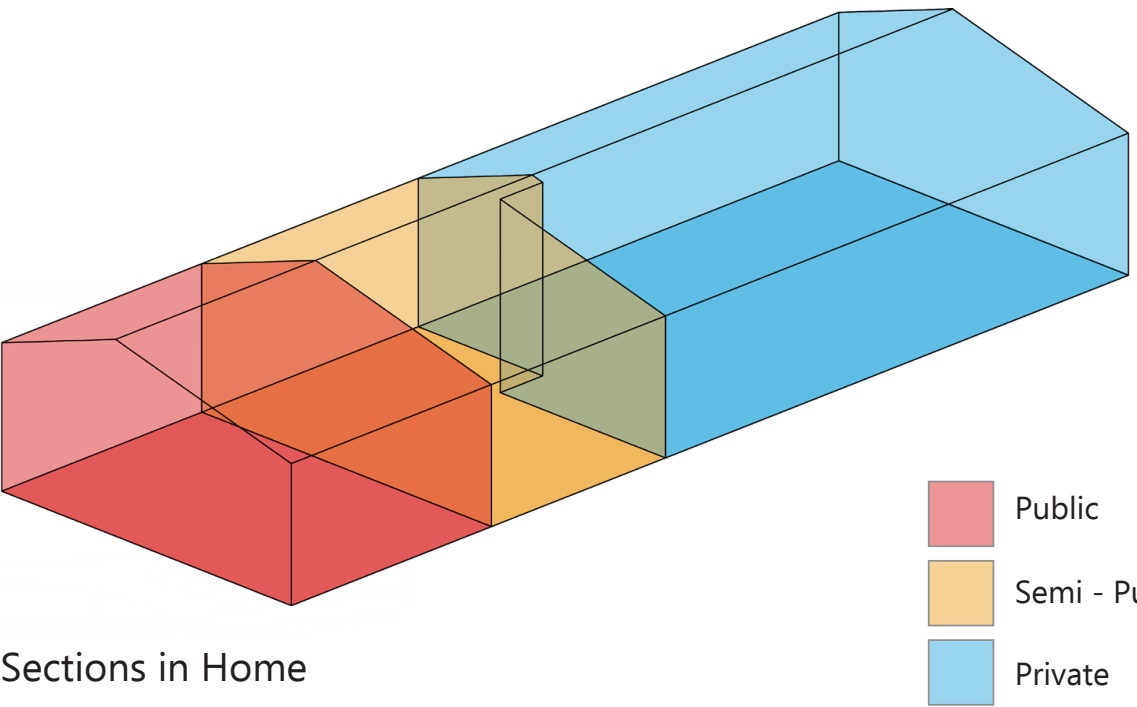




Front Porch




Living Area



Backyard

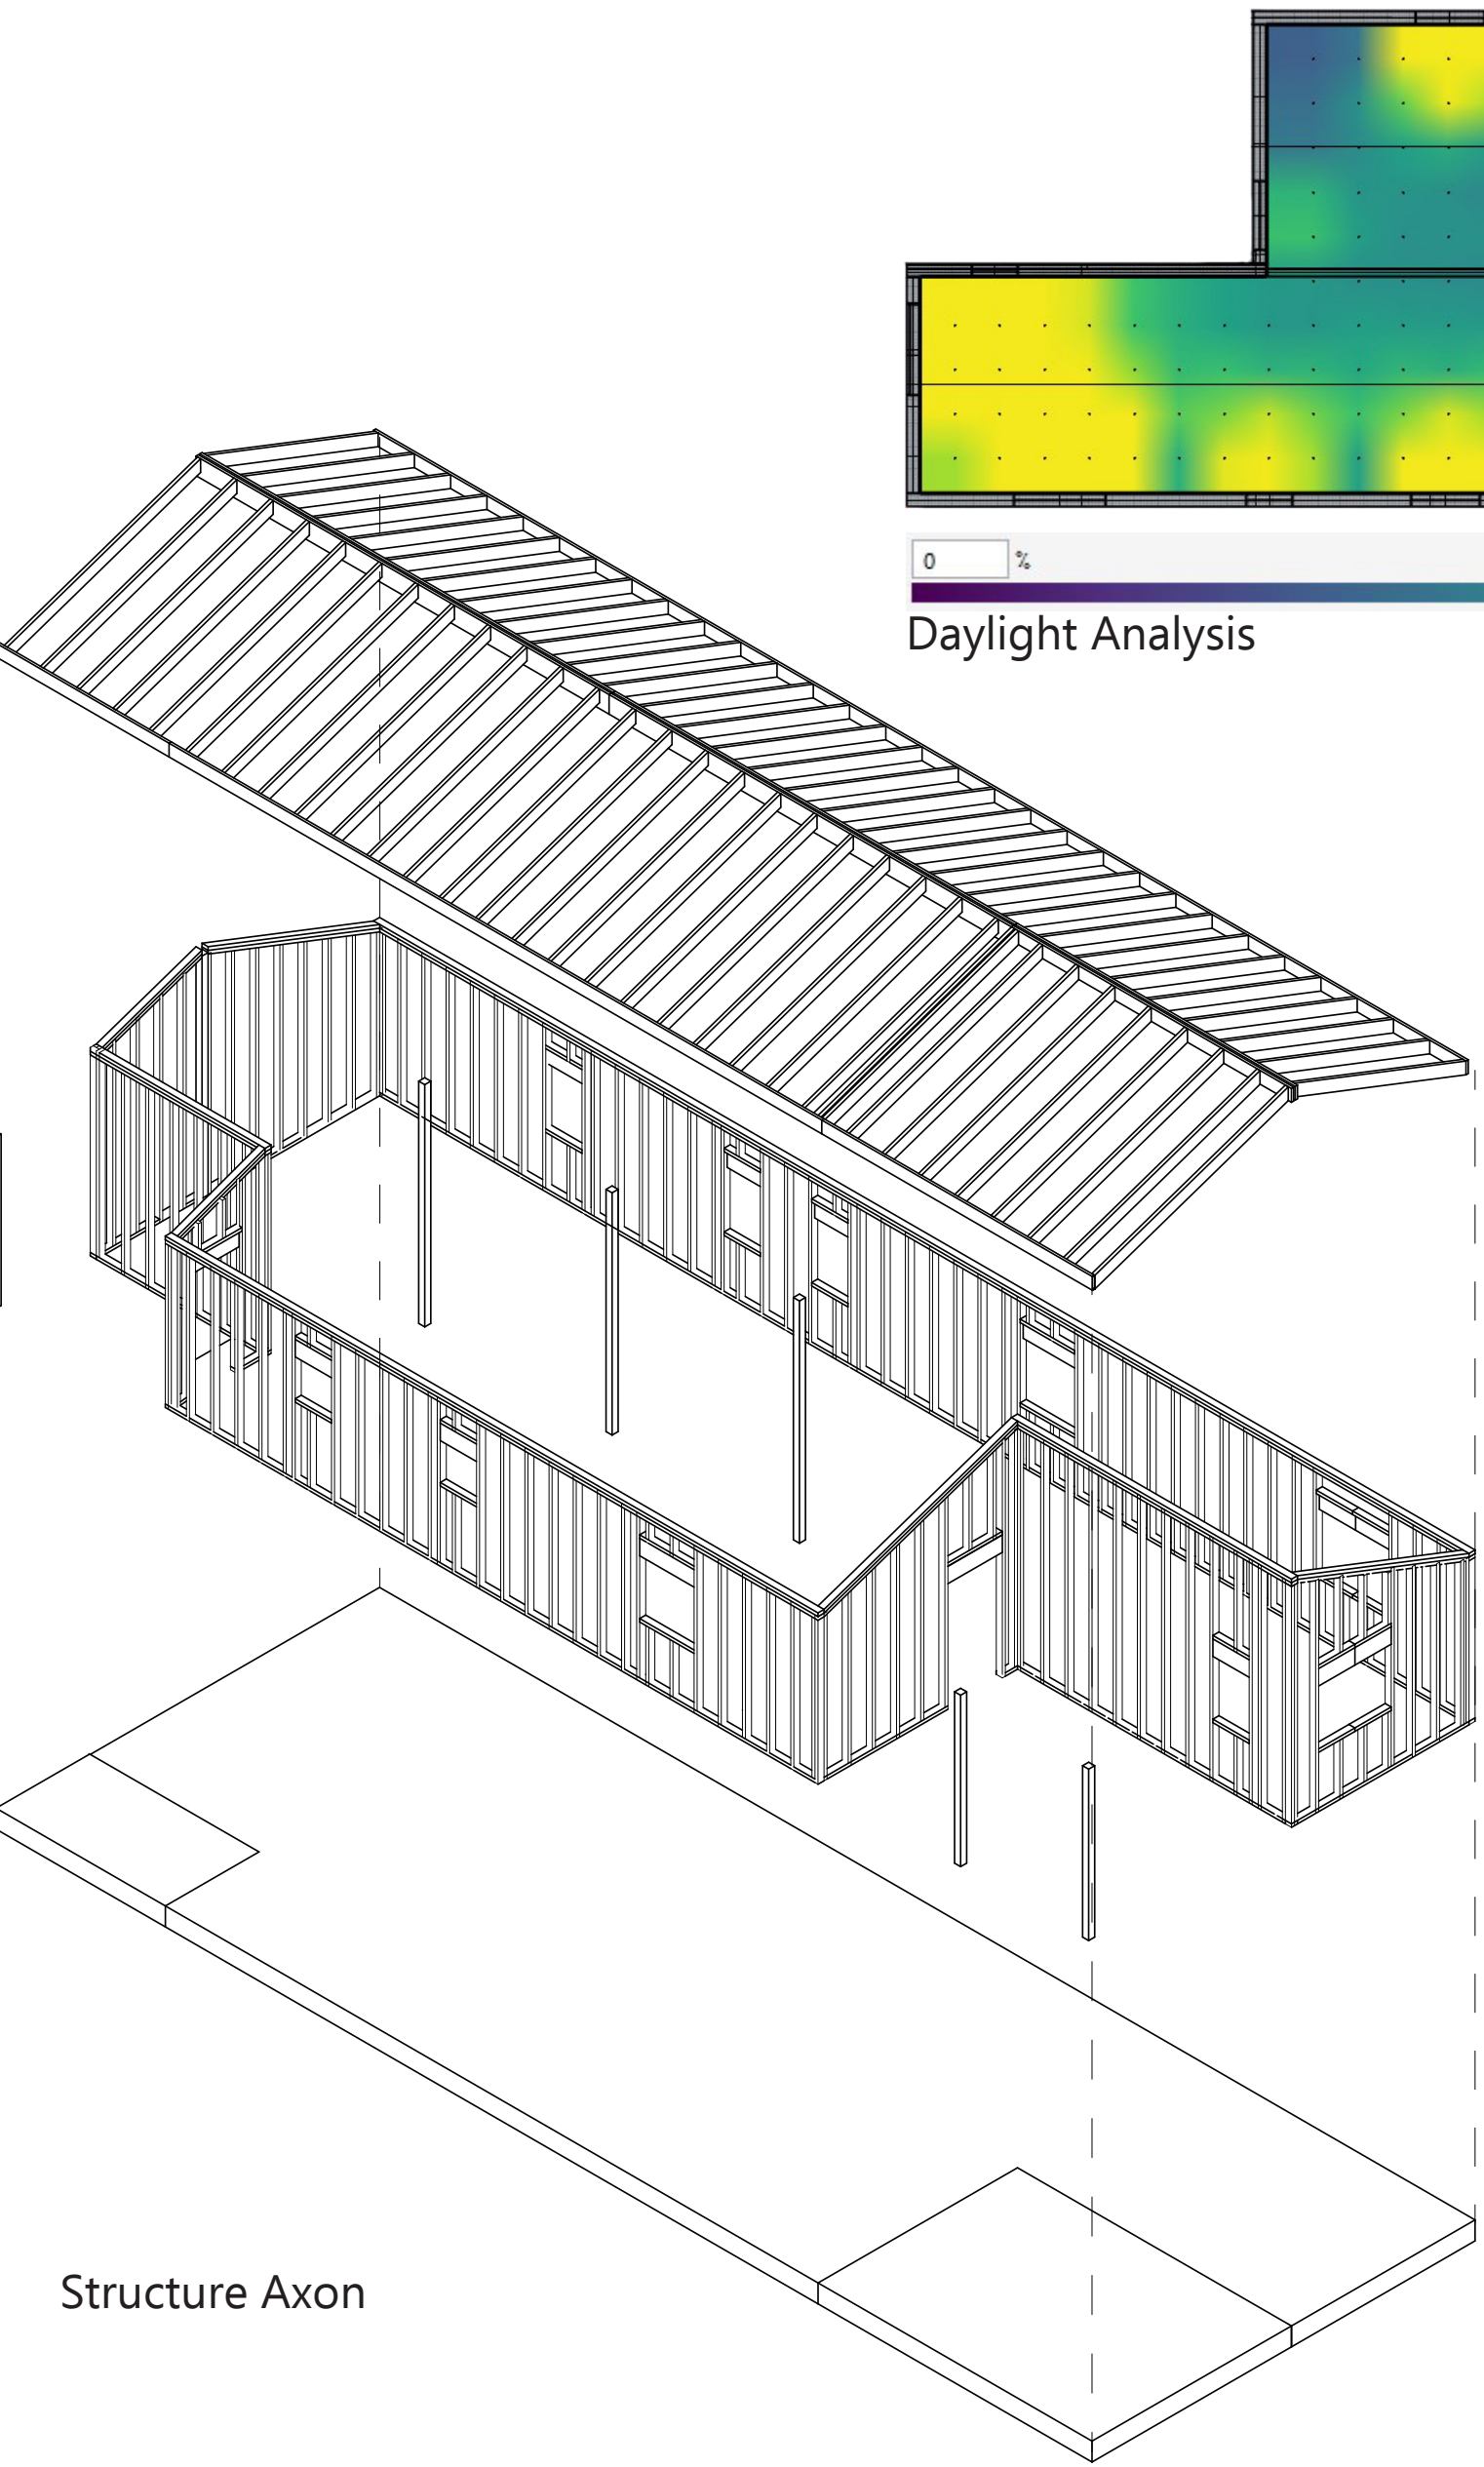

Structure Axon

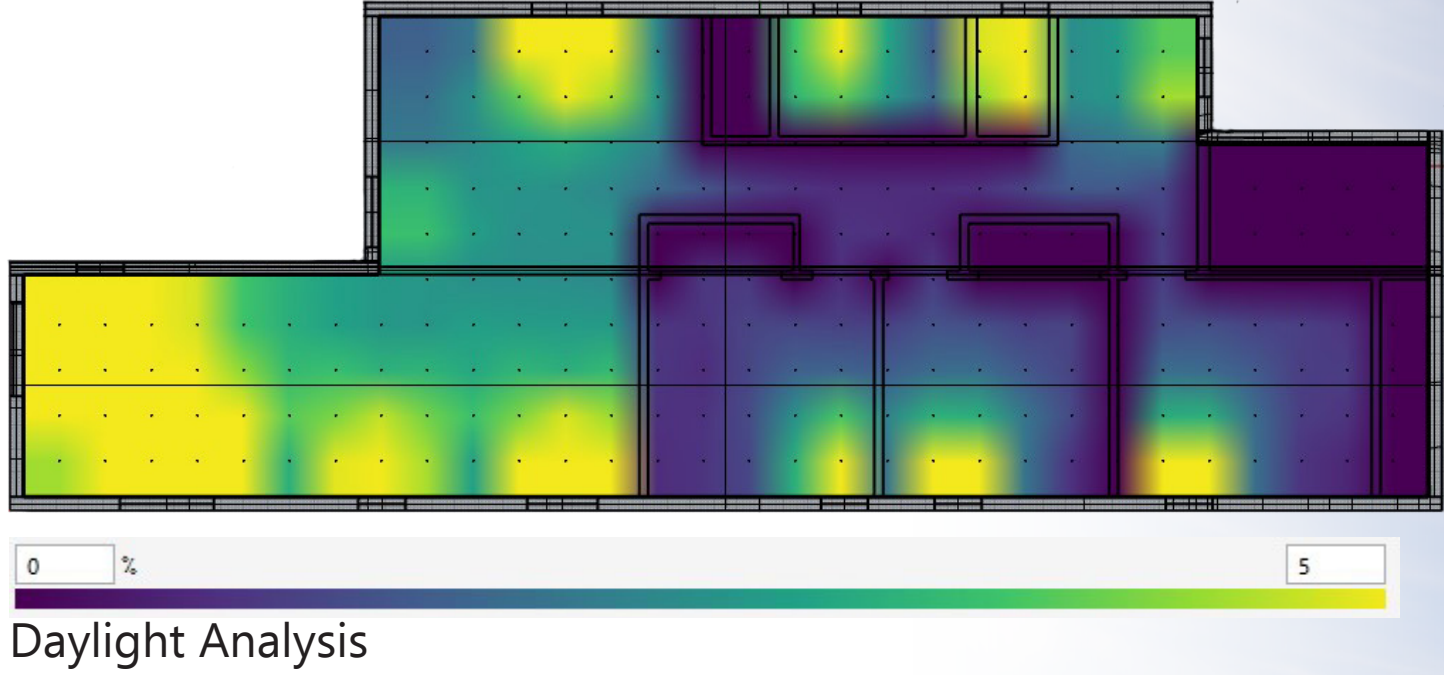

Daylight Analysis



Section Perspective through Porch and Living Area